




Rev.	Description	Date
------	-------------	------

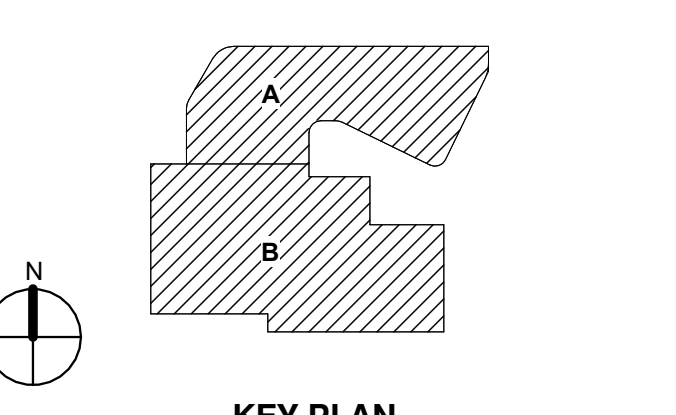

CONSTRUCTION DOCUMENT BID SET 31 JULY 2023


LEVEL BASEMENT RISK ZONE PLAN

Project No.: 006676.00 Checked by: Checker

G0300

RISK ZONE PLAN

LOW RISK ZONE

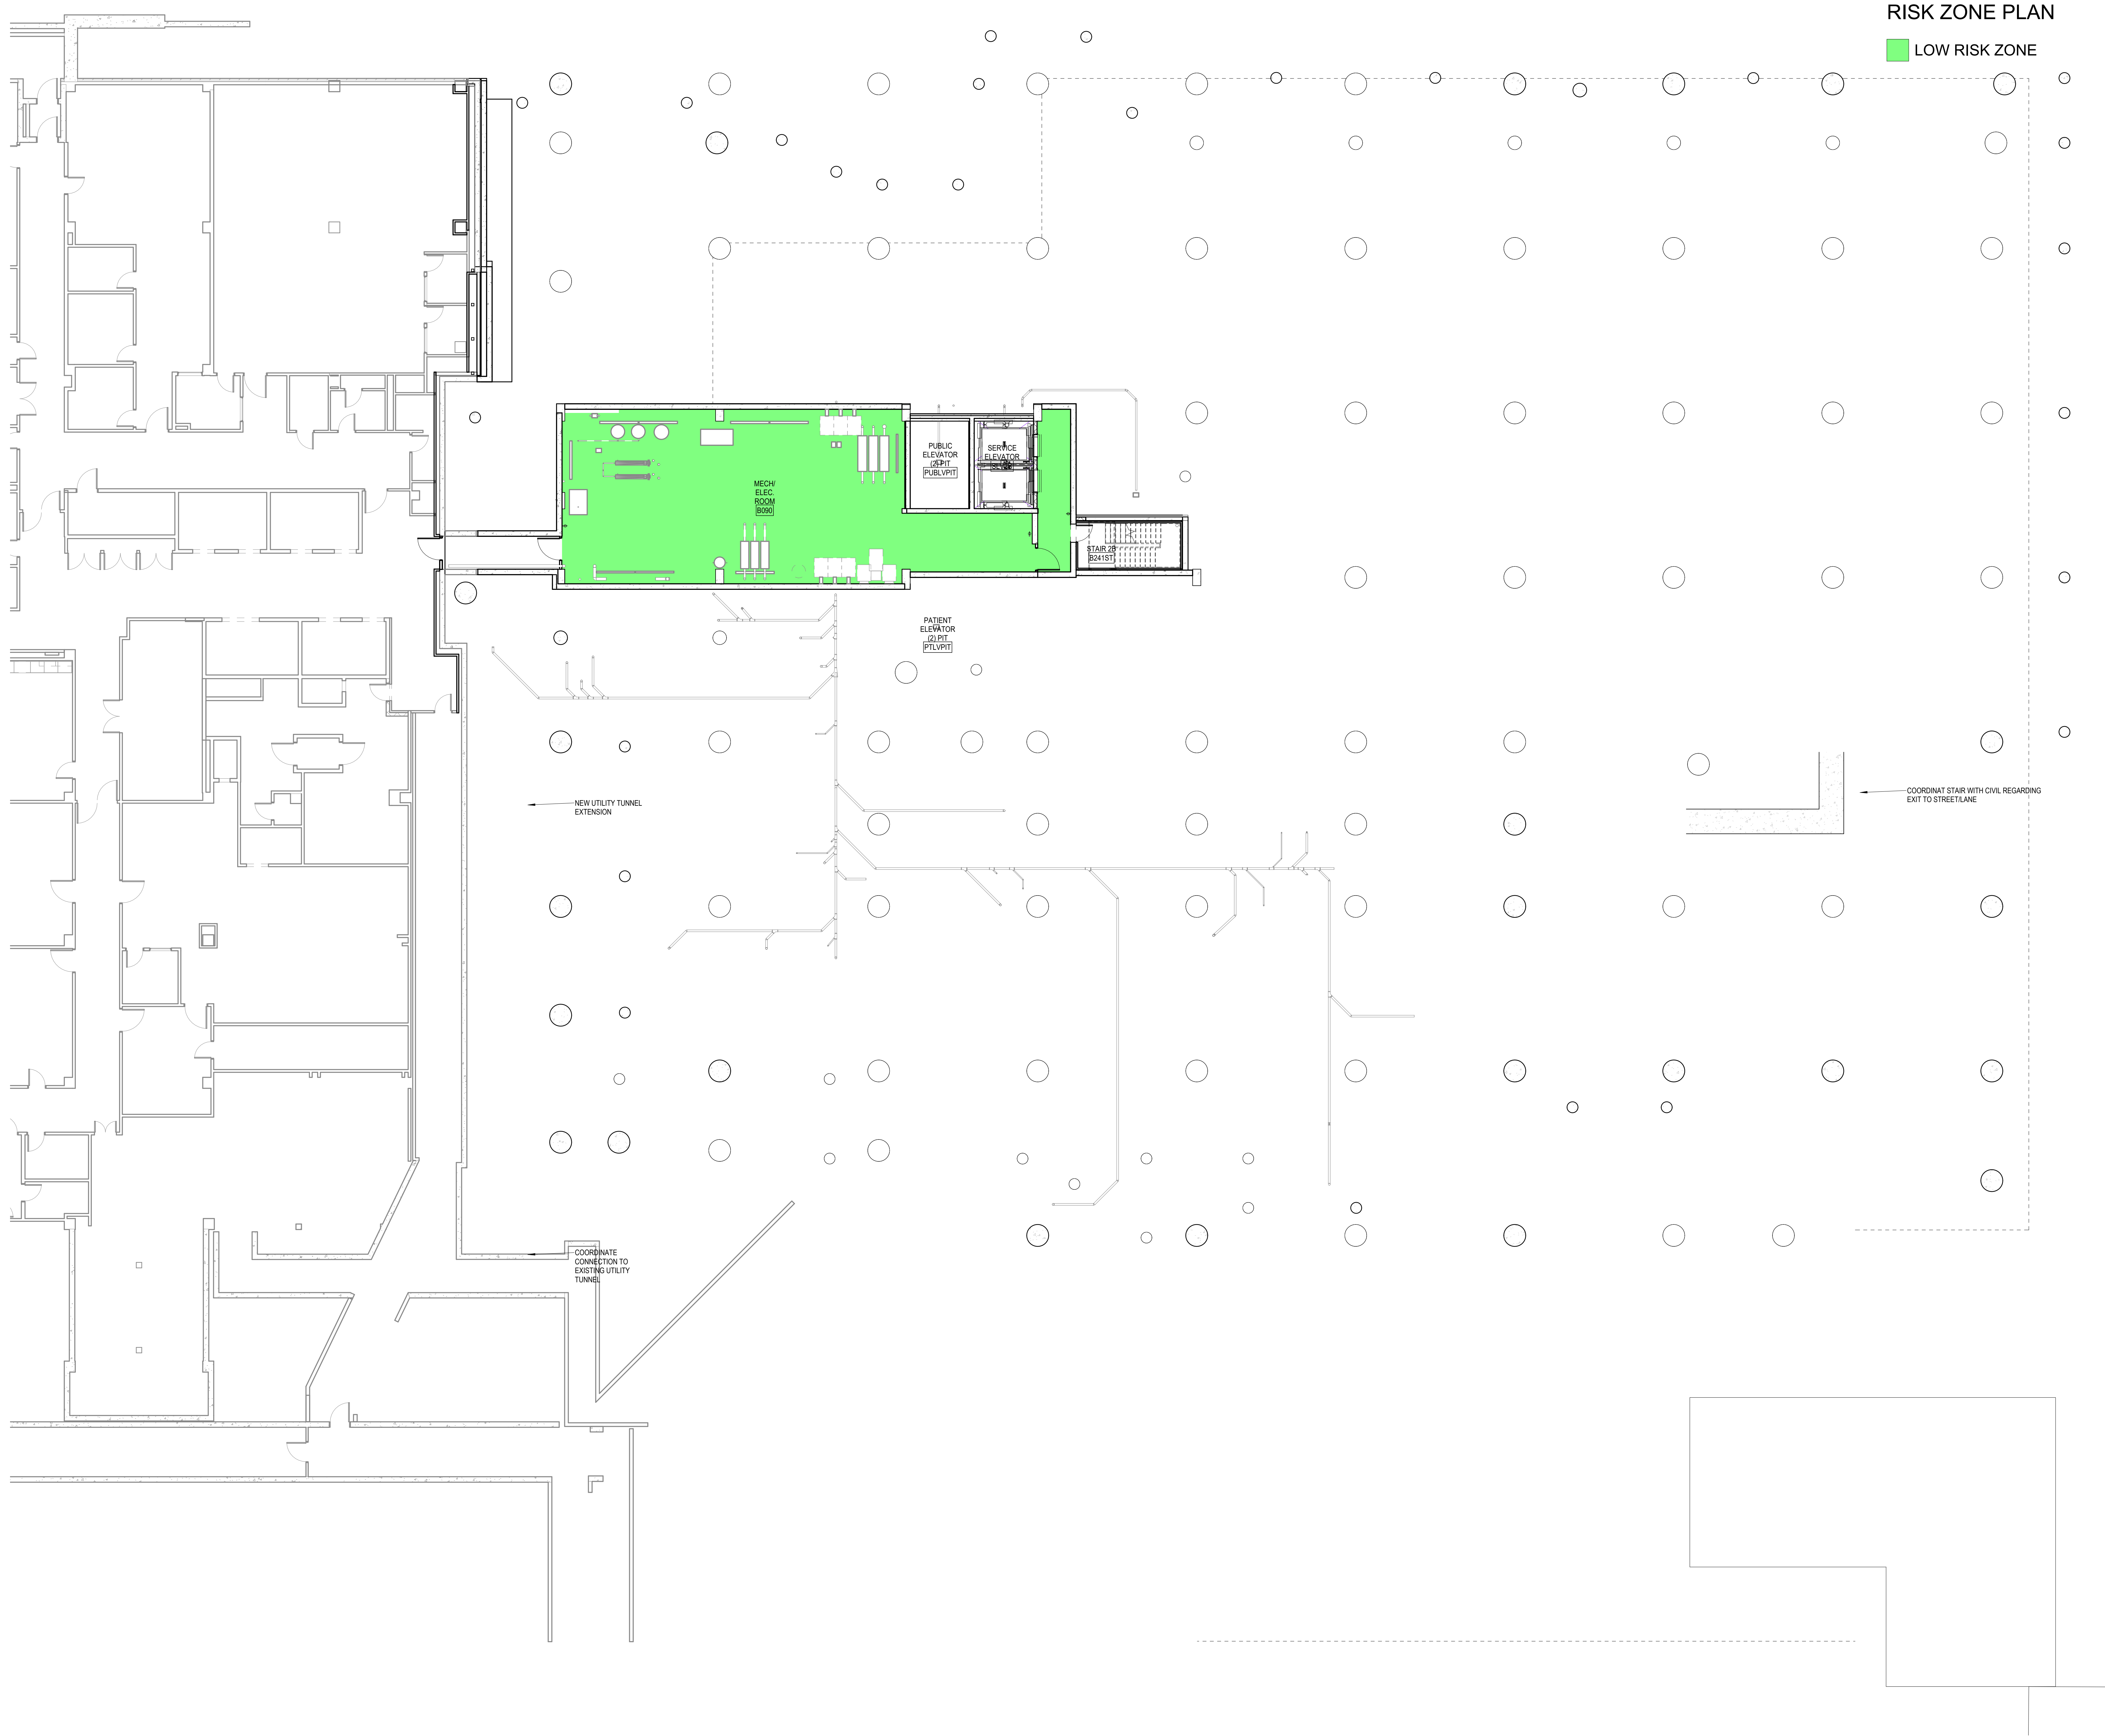

1 FLOOR PLAN LEVEL BASEMENT - RISK ZONE PLAN
3/32" = 1'-0"

© 2019 The Cannon Corporation. All rights reserved. No part of this document may be reproduced without written authorization by The Cannon Corporation. 10/21/2024 3:28:41 PM




RISK ZONE PLAN

- HIGH RISK ZONE
- LOW RISK ZONE
- MEDIUM RISK ZONE

1 FLOOR PLAN LEVEL 01 - RISK ZONE PLAN
3/32" = 1'-0"

[Signature]
July 28, 2023

Rev	Description	Date

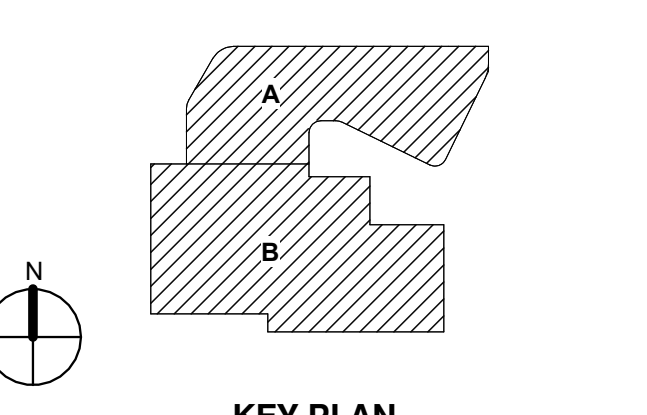

CONSTRUCTION DOCUMENT BID SET 31 JULY 2023
Drawing Title:

LEVEL 01 RISK ZONE PLAN

Project No.: 006676.00 Checked by: Checker

G0301


© 2019 The Cannon Corporation.
All rights reserved. No part of this document may be reproduced, stored in a retrieval system, or transmitted in any form or by any means, electronic, mechanical, photocopying, recording, or by any information storage and retrieval system, without authorization by The Cannon Corporation.
10/21/2024 3:27:58 PM




Rev.	Description	Date

RISK ZONE PLAN

LOW RISK ZONE

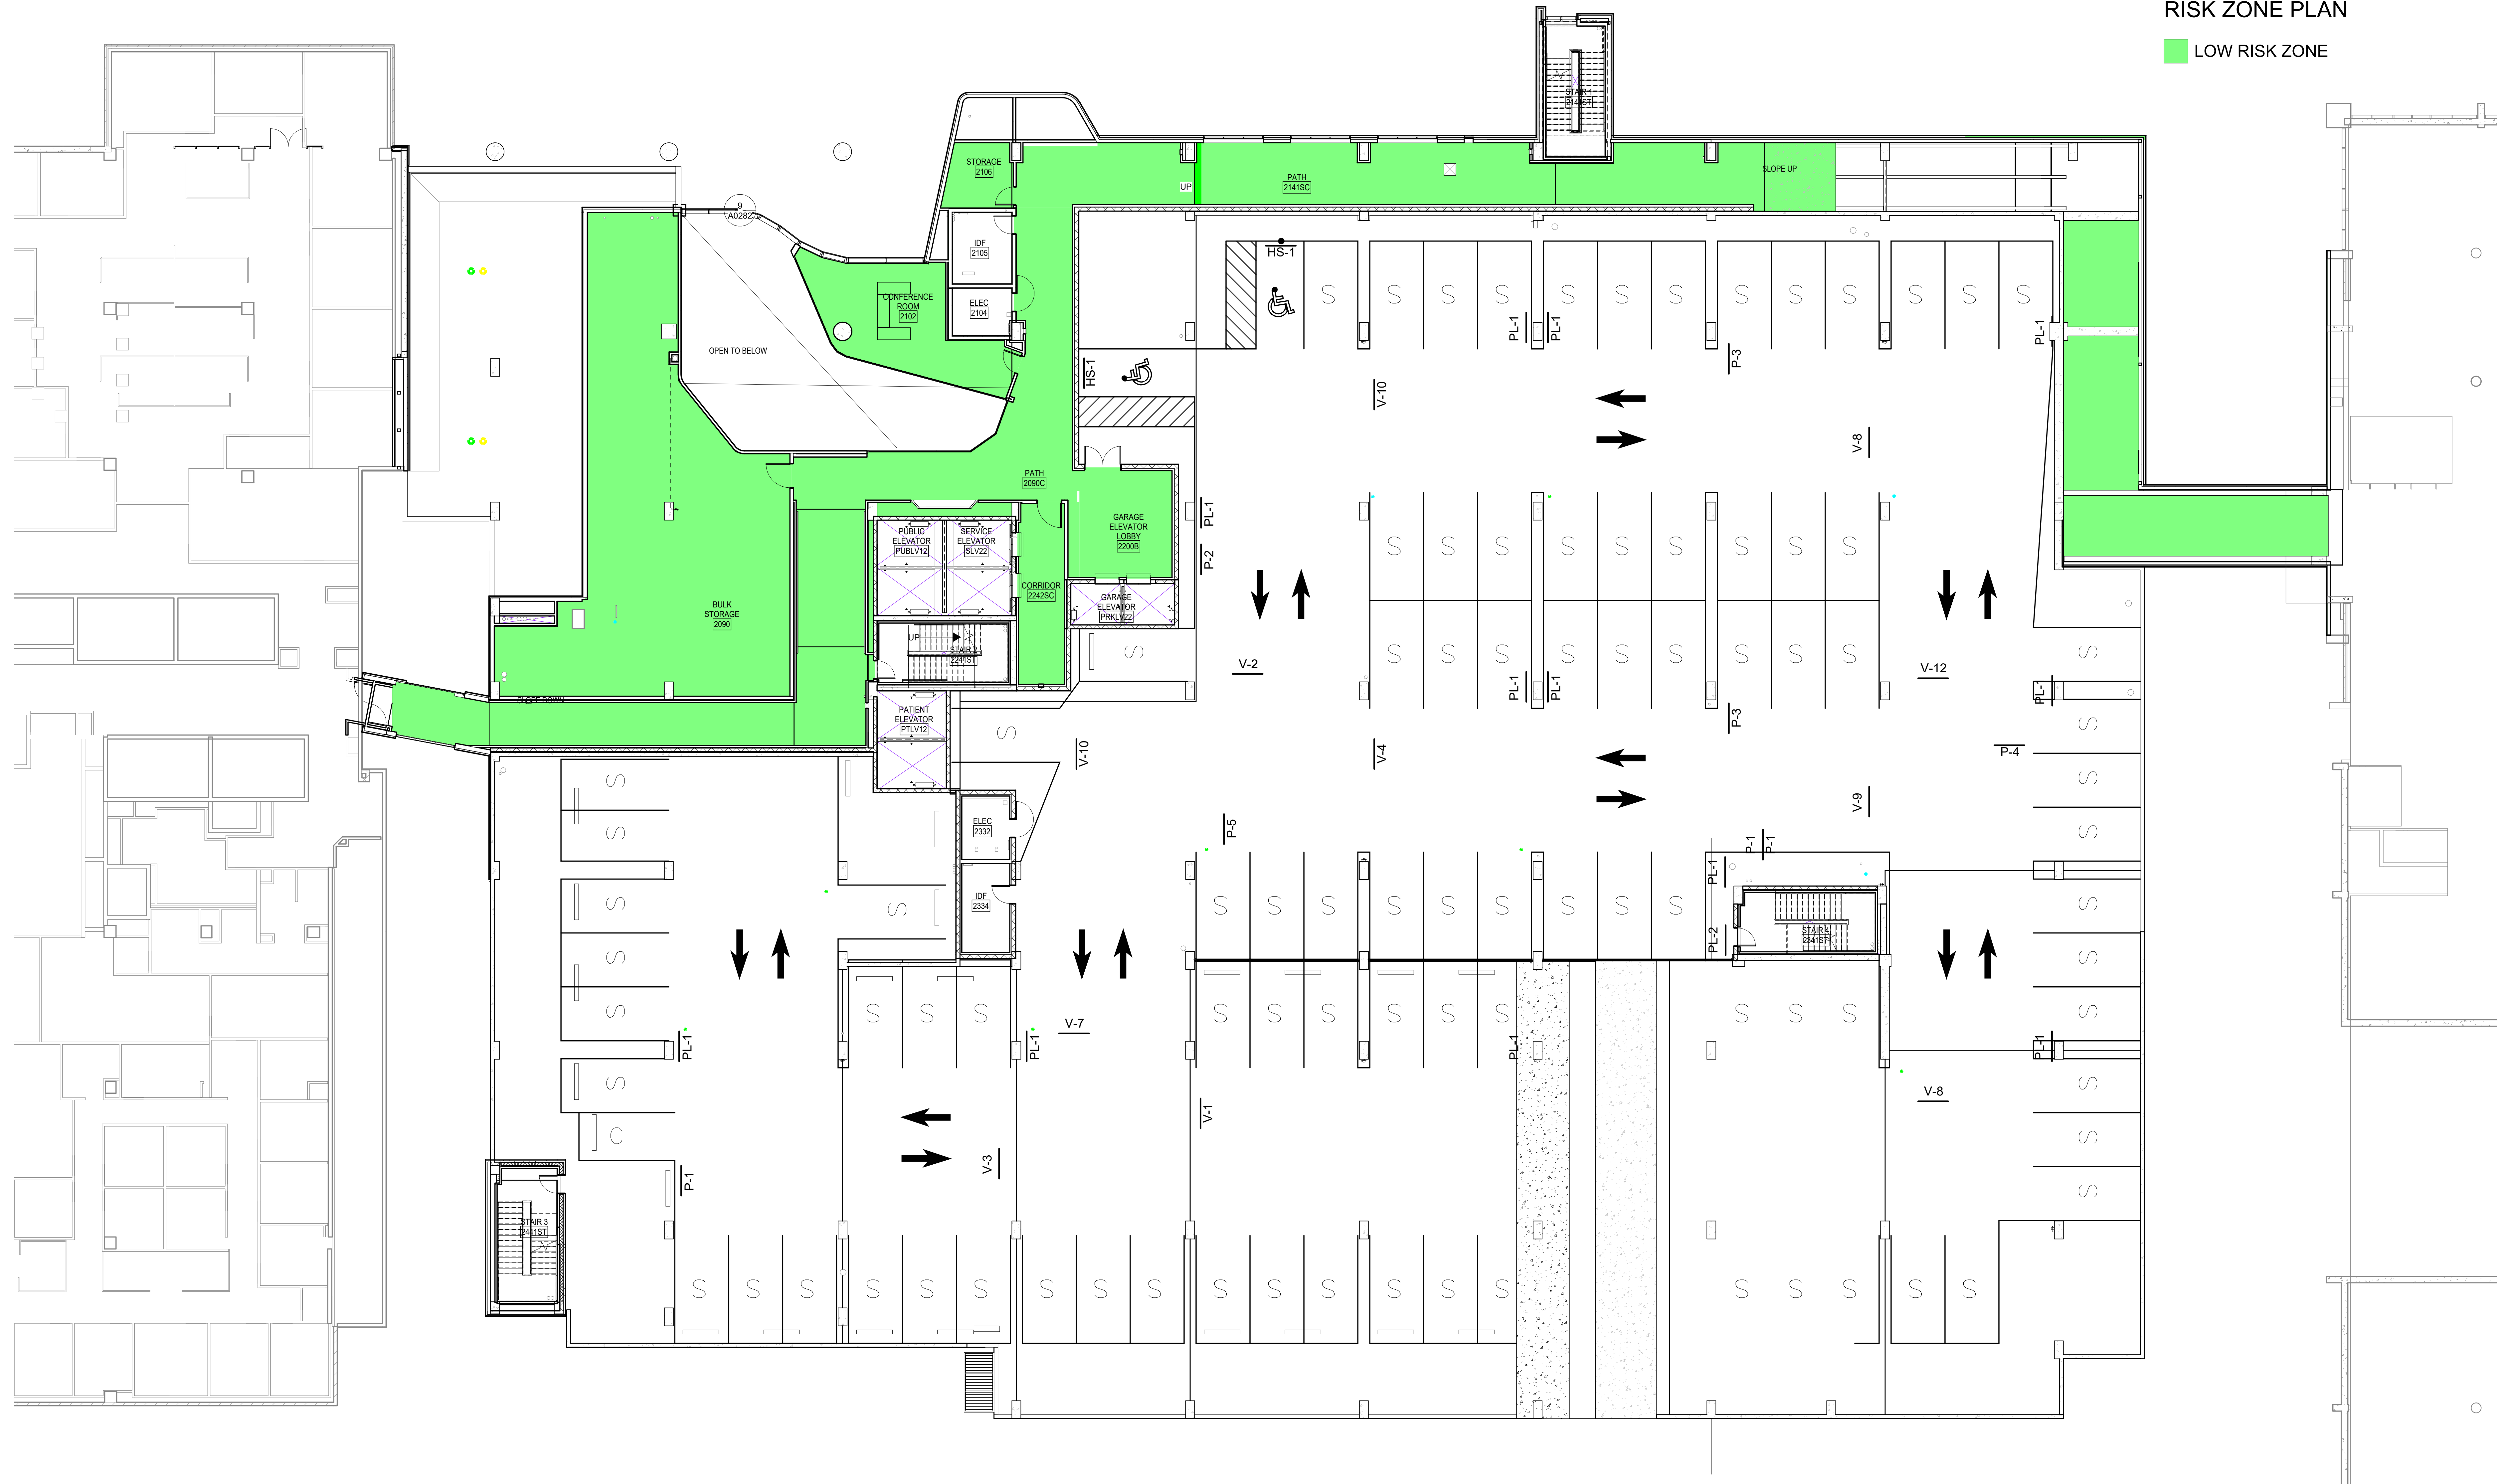

1 FLOOR PLAN LEVEL 02 - RISK ZONE PLAN
3/32" = 1'-0"

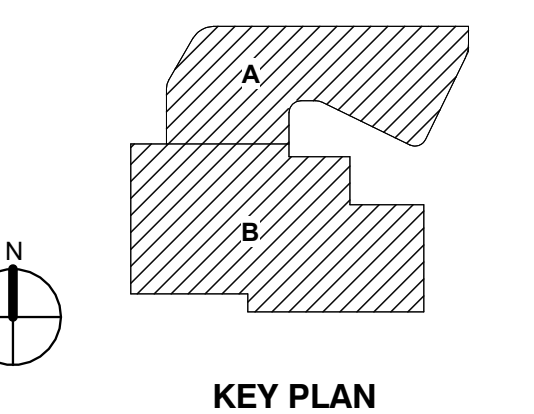

KEY PLAN

CONSTRUCTION DOCUMENT BID SET 31 JULY 2023
Drawing Title:

LEVEL 02 RISK ZONE PLAN

Project No.: 006676-00 Checked by: Checker

G0302




RISK ZONE PLAN
 LOW RISK ZONE

1 FLOOR PLAN LEVEL 03 - RISK ZONE PLAN
 3/32" = 1'-0"



Rev.	Description	Date

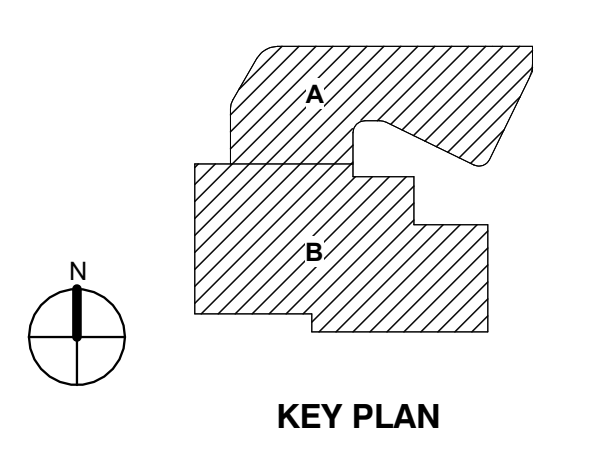


KEY PLAN
 CONSTRUCTION DOCUMENT BID SET 31 JULY 2023
 Drawing Title:

LEVEL 03 RISK ZONE PLAN

Project No.: 006676-00 Checked by: Checker

G0303

© 2019 The Cannon Corporation. All rights reserved. No part of this document may be reproduced, stored in a retrieval system, or transmitted in any form or by any means, electronic, mechanical, photocopying, recording, or by any information storage and retrieval system, without authorization by The Cannon Corporation.
 10/21/2024 3:27:18 PM

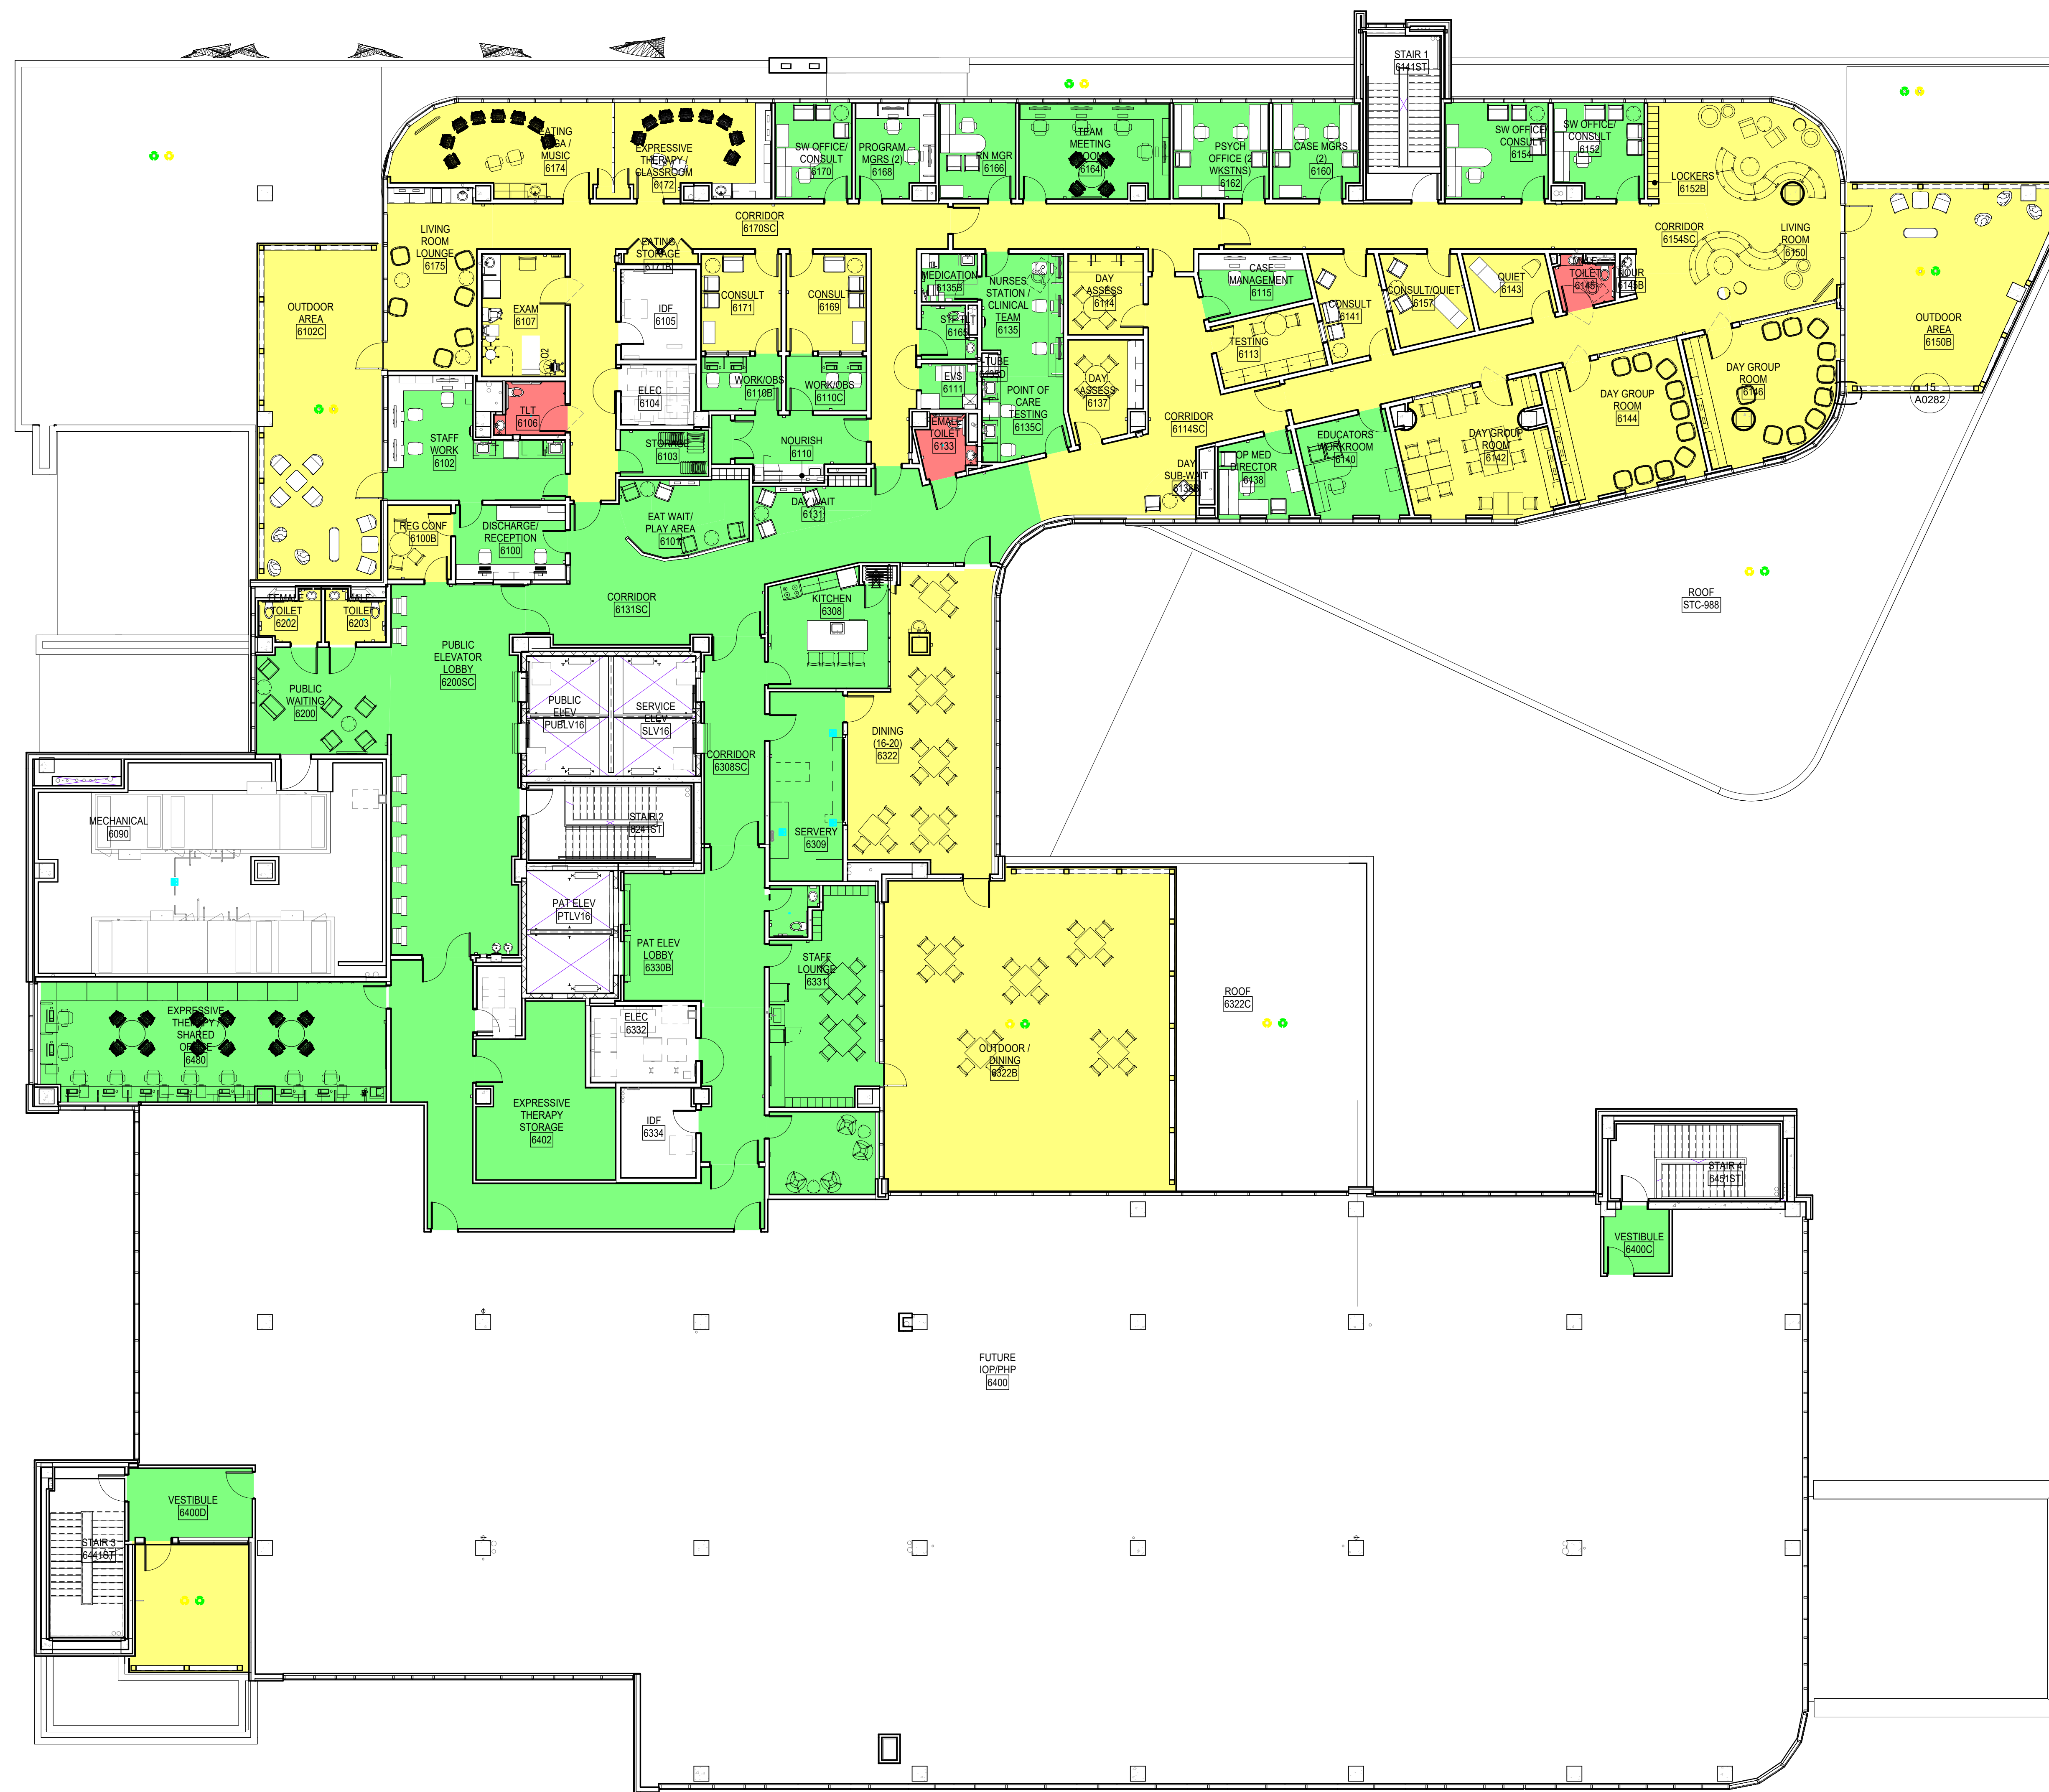


RISK ZONE PLAN

- HIGH RISK ZONE
- LOW RISK ZONE
- MEDIUM RISK ZONE

1 FLOOR PLAN LEVEL 06 - RISK ZONE PLAN
3/32" = 1'-0"



Rev.	Description	Date

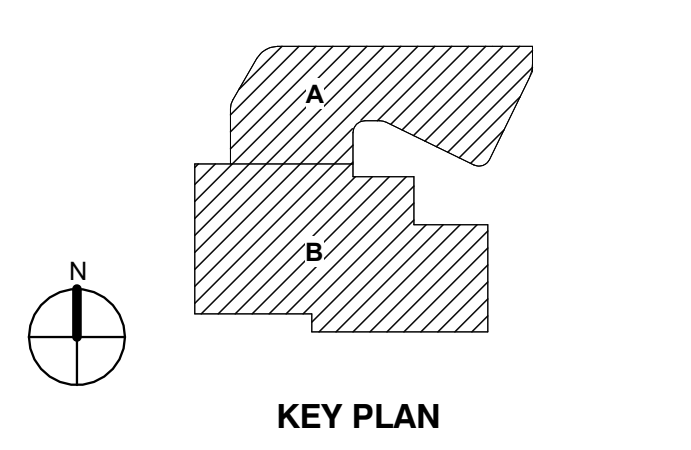

CONSTRUCTION DOCUMENT BID SET 31 JULY 2023
Drawing Title:

LEVEL 06 RISK ZONE PLAN

Project No.: 006676-00 Checked by: Checker

G0306

© 2019 The Cannon Corporation. All rights reserved. No part of this document may be reproduced without written authorization by The Cannon Corporation. 10/21/2024 3:31:01 PM